


BILL OF MATERIAL

SEQ NO	QTY TOTAL	PC MARK	DESCRIPTION	LENGTH	REMARKS	WEIGHT TOTAL	ADVANCE MILL #
4	ONE	4032WR1	WALLRAIL			40	
			1 4032WR1 PIPE 1 1/4 STD	17 3/8	A53	39	
			2 p296 PL 1/4x1 5/8		A36	0	
			5 m115		BOUGHT OUT		

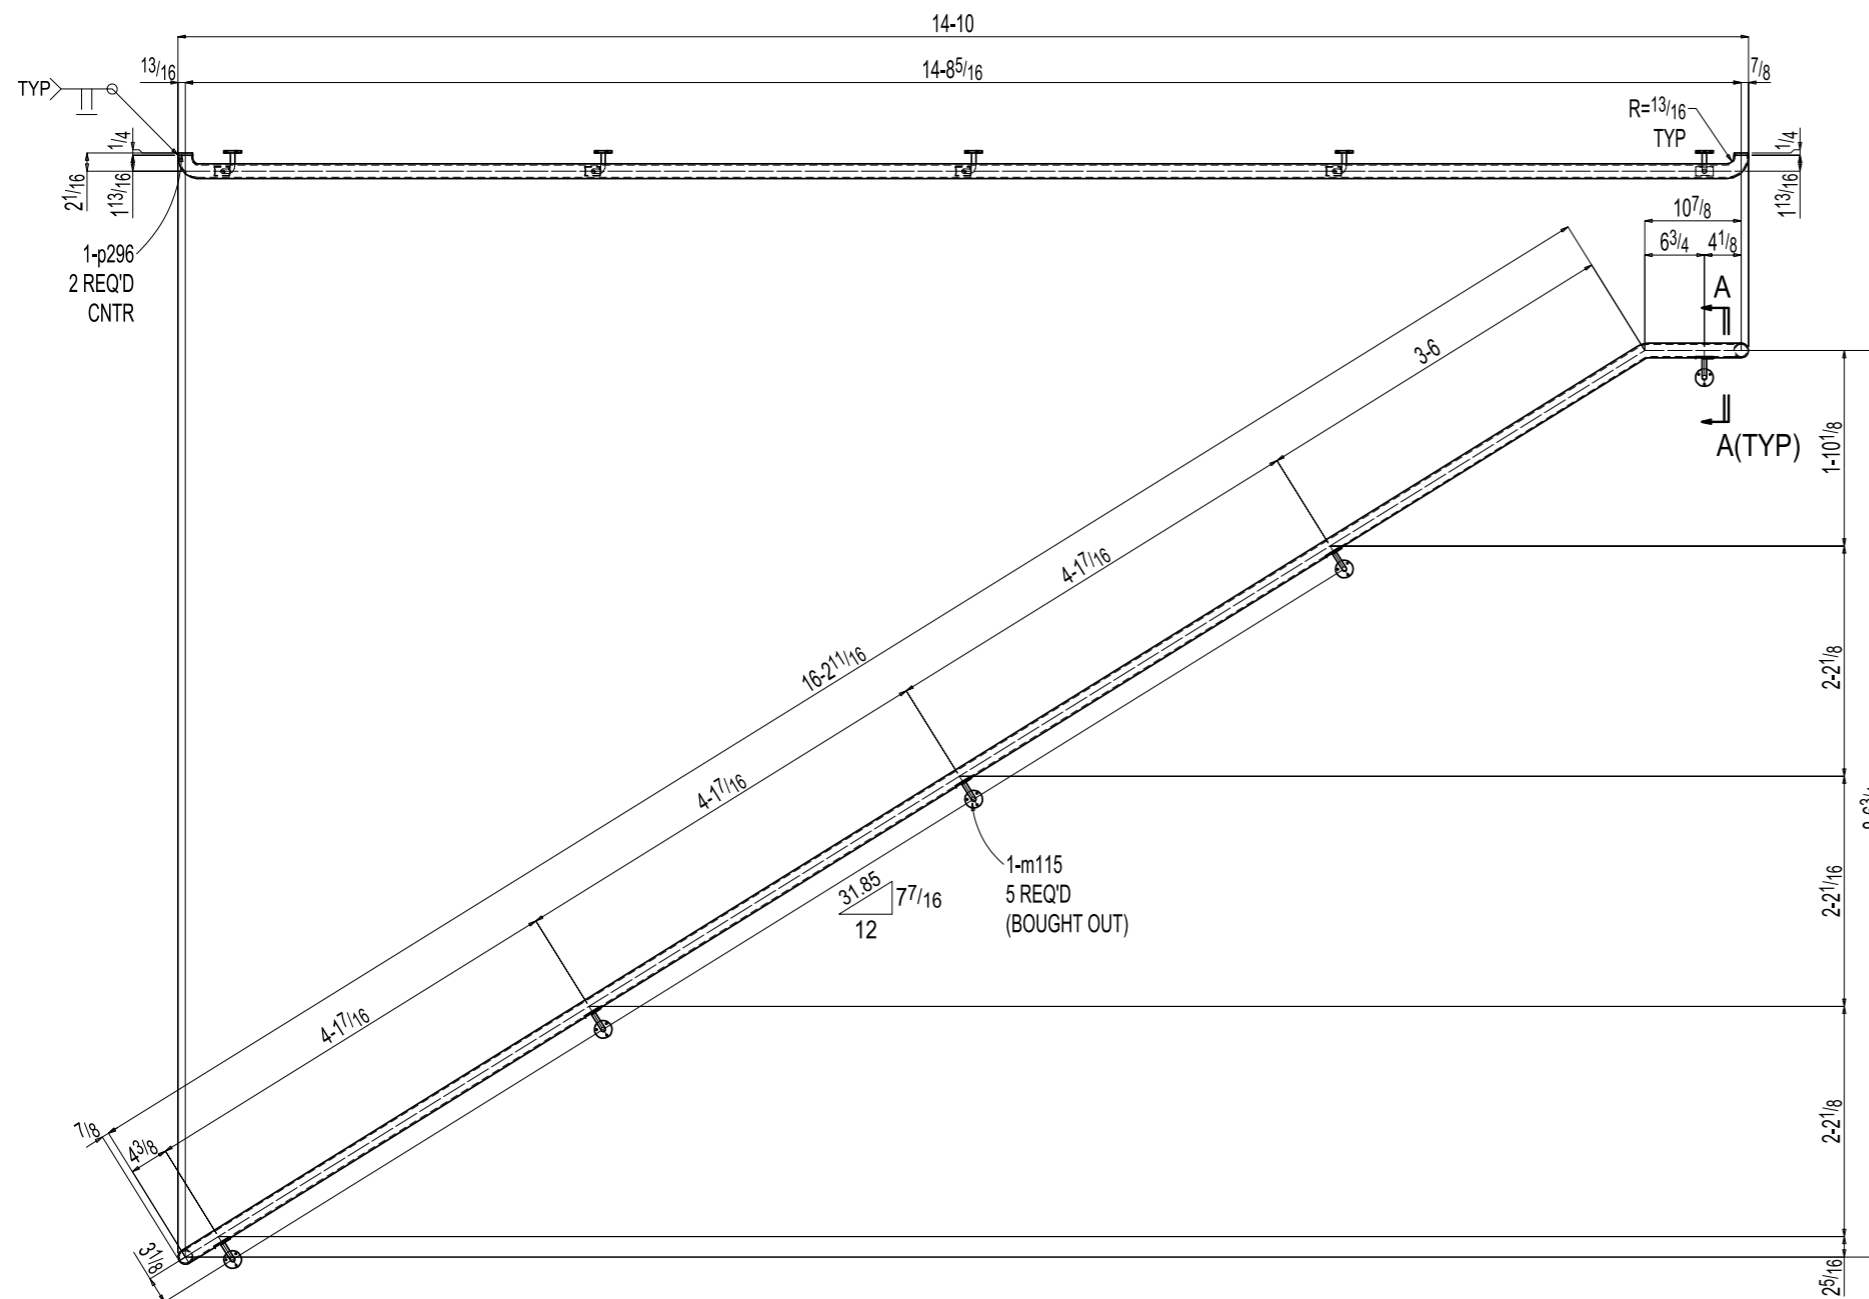

ONE WALLRAIL 4032WR1

